

Drawing file: I:\Medford\301\301-1602 Complete Street Implementation Design\ACAD\ref\COLOR CONCEPTS\PROP_PROJECT_02.dwg Plot Date: Feb 24, 2017 12:15pm



Environmental Partners
A partnership for engineering solutions. GROUP


MARK	DATE	DESCRIPTION

Scale	1" = 10'
Date	FEBRUARY 2017
Job No.	271-1607
Designed by	
Drawn by	
Checked by	
Approved by	


THIS LINE IS ONE INCH LONG WHEN PLOTTED AT FULL SCALE ON A 22" X 34" DRAWING

COMPLETE STREETS
 VARIOUS LOCATIONS
 MEDFORD, MASSACHUSETTS
 LOCATION 2: WEST MEDFORD SQUARE
 HIGH STREET AT WARREN STREET /
 CANAL STREET / PLAYSTEAD ROAD

NOT FOR CONSTRUCTION
 Sheet No.
L-2

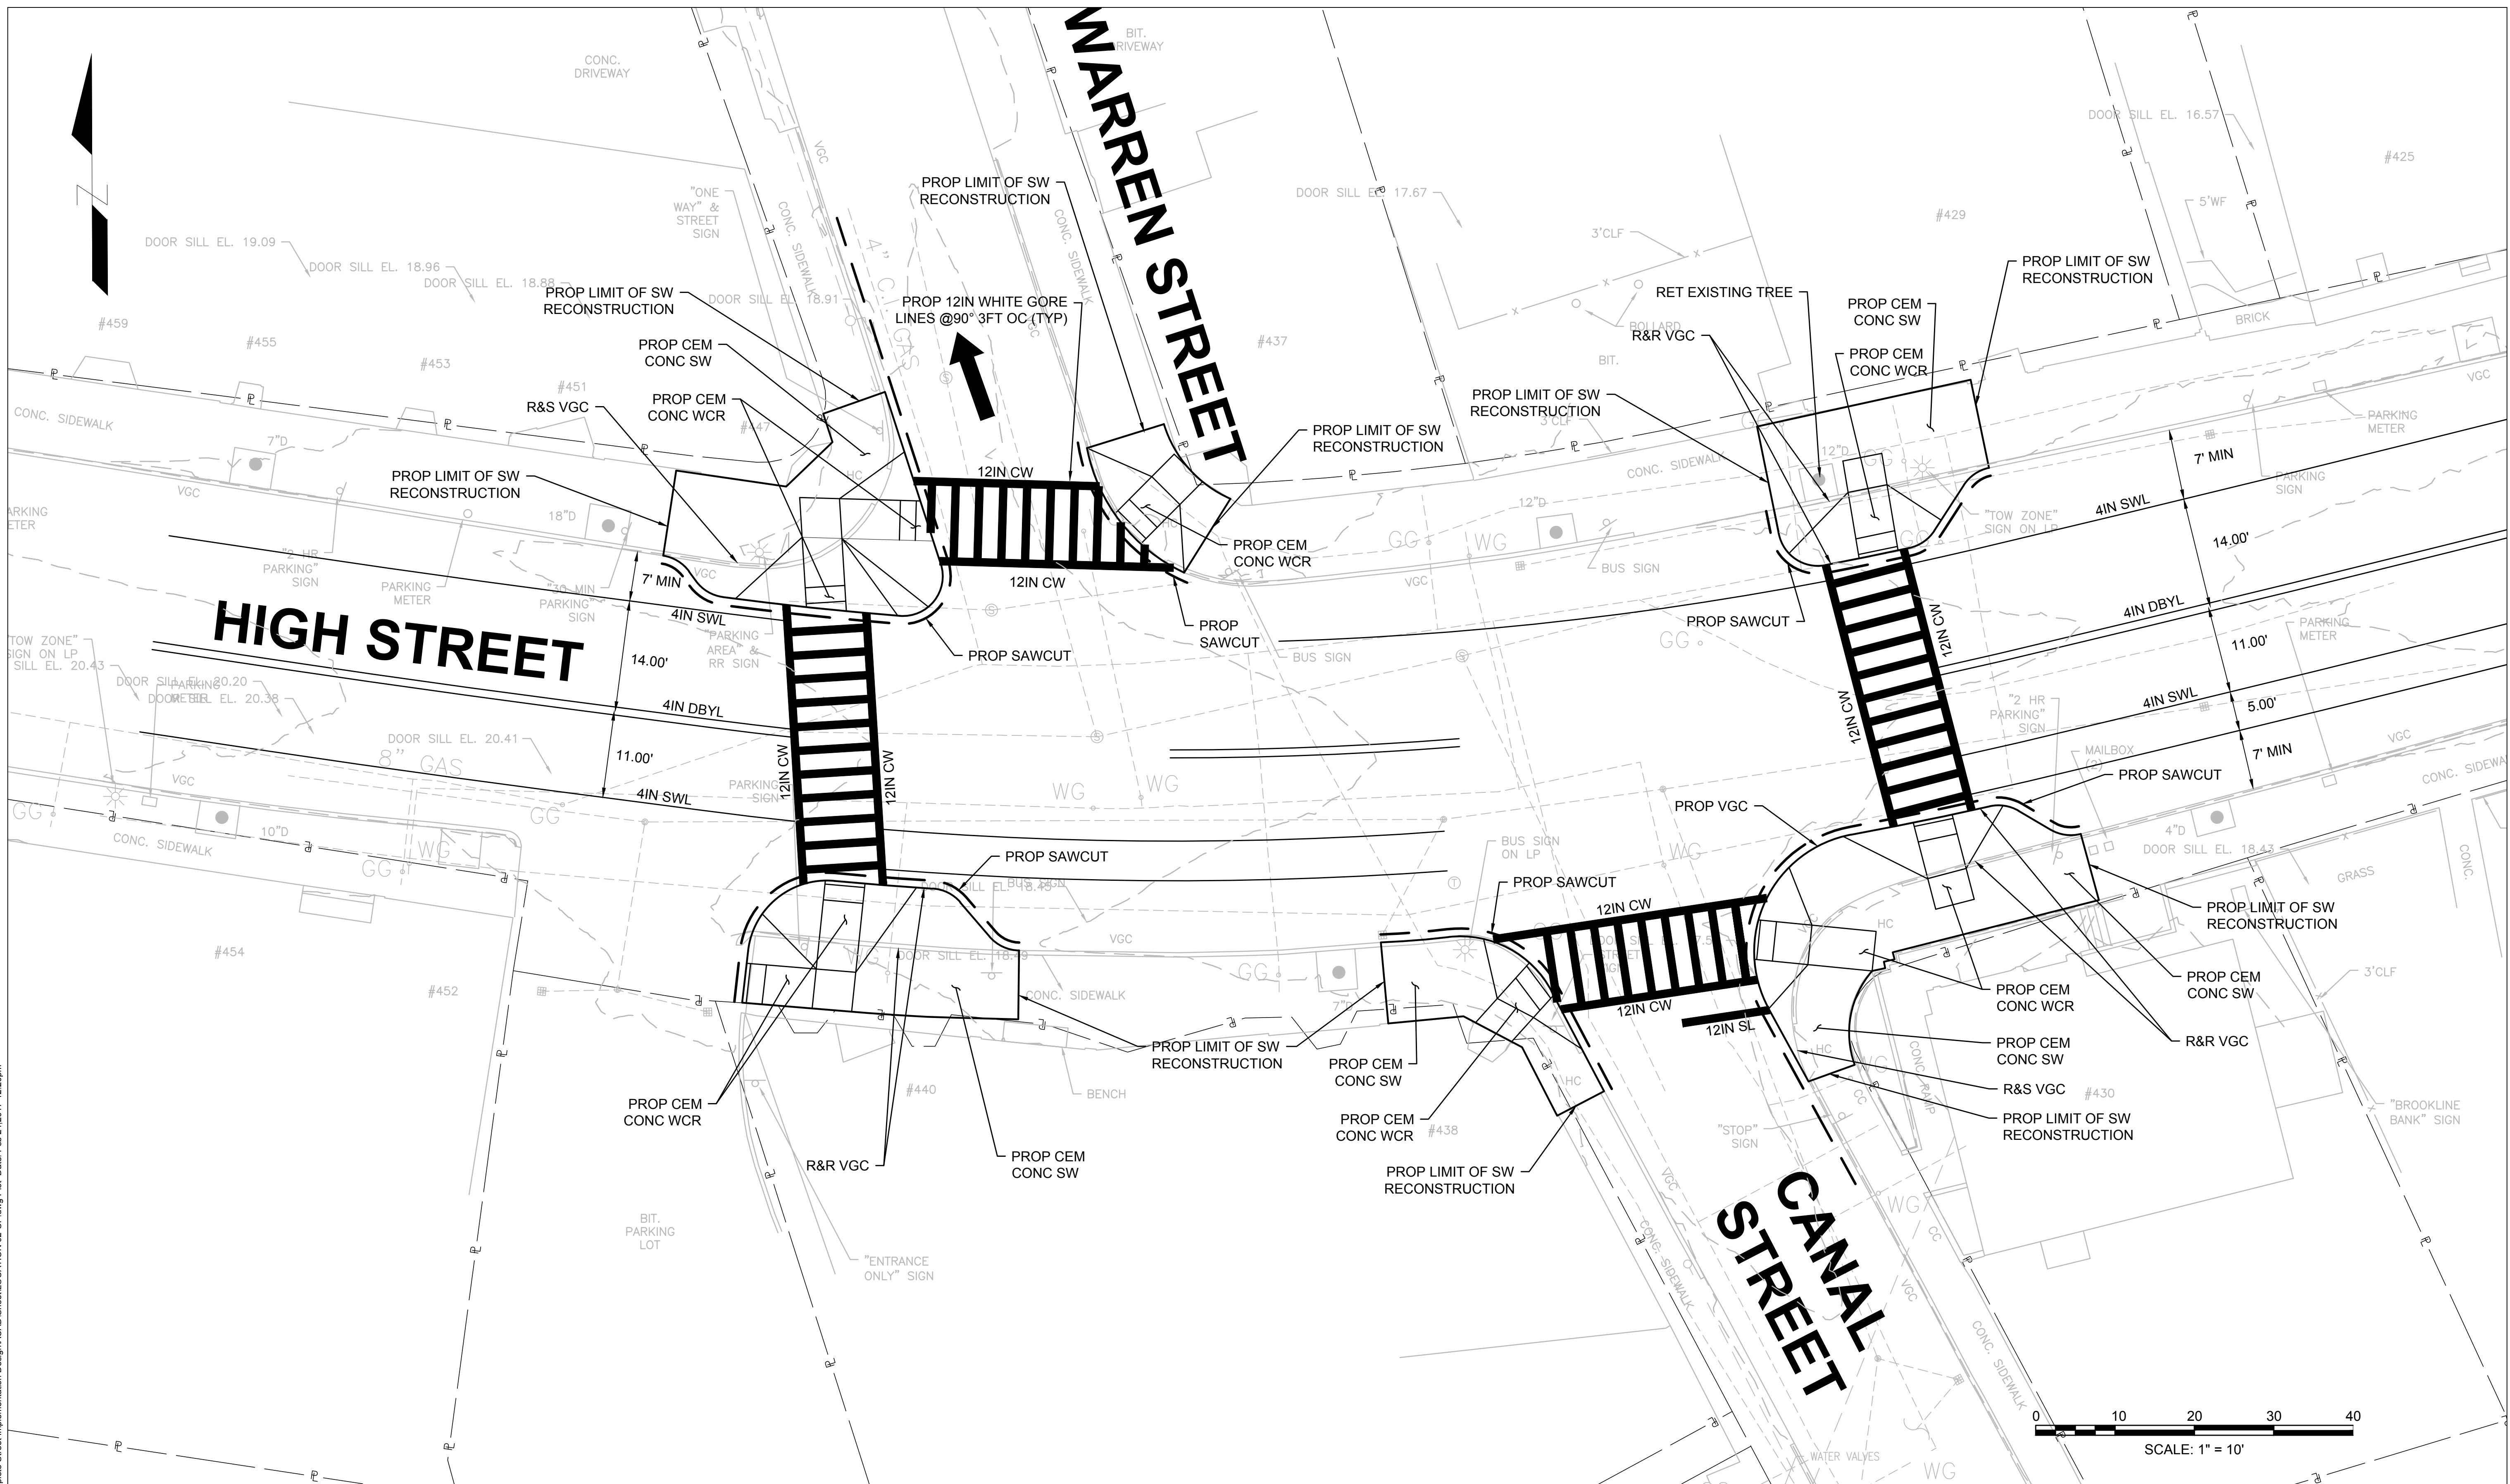

Drawing file: I:\Medford\301\301-1602\Complete Street Implementation Design\CAD\Sheet\LOCATION 02-CP.dwg Plot Date: Feb 24, 2017 12:20pm

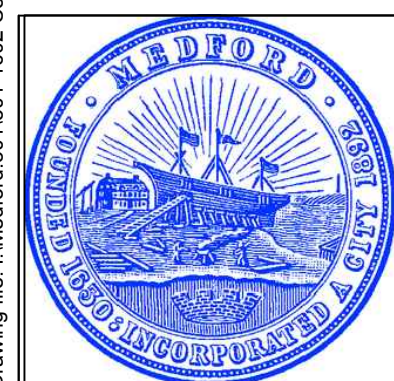

MARK	DATE	DESCRIPTION

Scale	1" = 10'
Date	FEBRUARY 2017
Job No.	271-1607
Designed by	
Drawn by	
Checked by	
Approved by	

THIS LINE IS ONE INCH LONG WHEN PLOTTED AT FULL SCALE ON A 22" X 34" DRAWING

**COMPLETE STREETS
VARIOUS LOCATIONS
MEDFORD, MASSACHUSETTS**
LOCATION 2: WEST MEDFORD SQUARE
HIGH STREET AT WARREN STREET /
CANAL STREET / PLAYSTEAD ROAD

NOT FOR CONSTRUCTION
Sheet No.
L-2

