

ASHLAND STREET

SALEM STREET

RIVER STREET

NOTES:
1. INSTALL RRFB - LOCATION TBD

Drawing file: I:\Medford\011301-1602 Complete Street Implementation Design\ACAD\color\CONCEPTS\PROP_PROJECT_05.dwg Plot Date: Feb 17 2017 10:38am



Environmental Partners GROUP
A partnership for engineering solutions.


| | | |
|------|------|-------------|
| MARK | DATE | DESCRIPTION |
| | | |
| | | |
| | | |
| | | |
| | | |
| | | |
| | | |

| | |
|-------------|---------------|
| Scale | 1" = 10' |
| Date | FEBRUARY 2017 |
| Job No. | 271-1607 |
| Designed by | |
| Drawn by | |
| Checked by | |
| Approved by | |

COMPLETE STREETS
VARIOUS LOCATIONS
MEDFORD, MASSACHUSETTS
LOCATION 4 ALT B:
HAINES SQUARE
SALEM STREET at SPRING STREET

NOT FOR CONSTRUCTION
Sheet No.
L-5

THIS LINE IS ONE INCH LONG WHEN PLOTTED AT FULL SCALE ON A 22" X 34" DRAWING

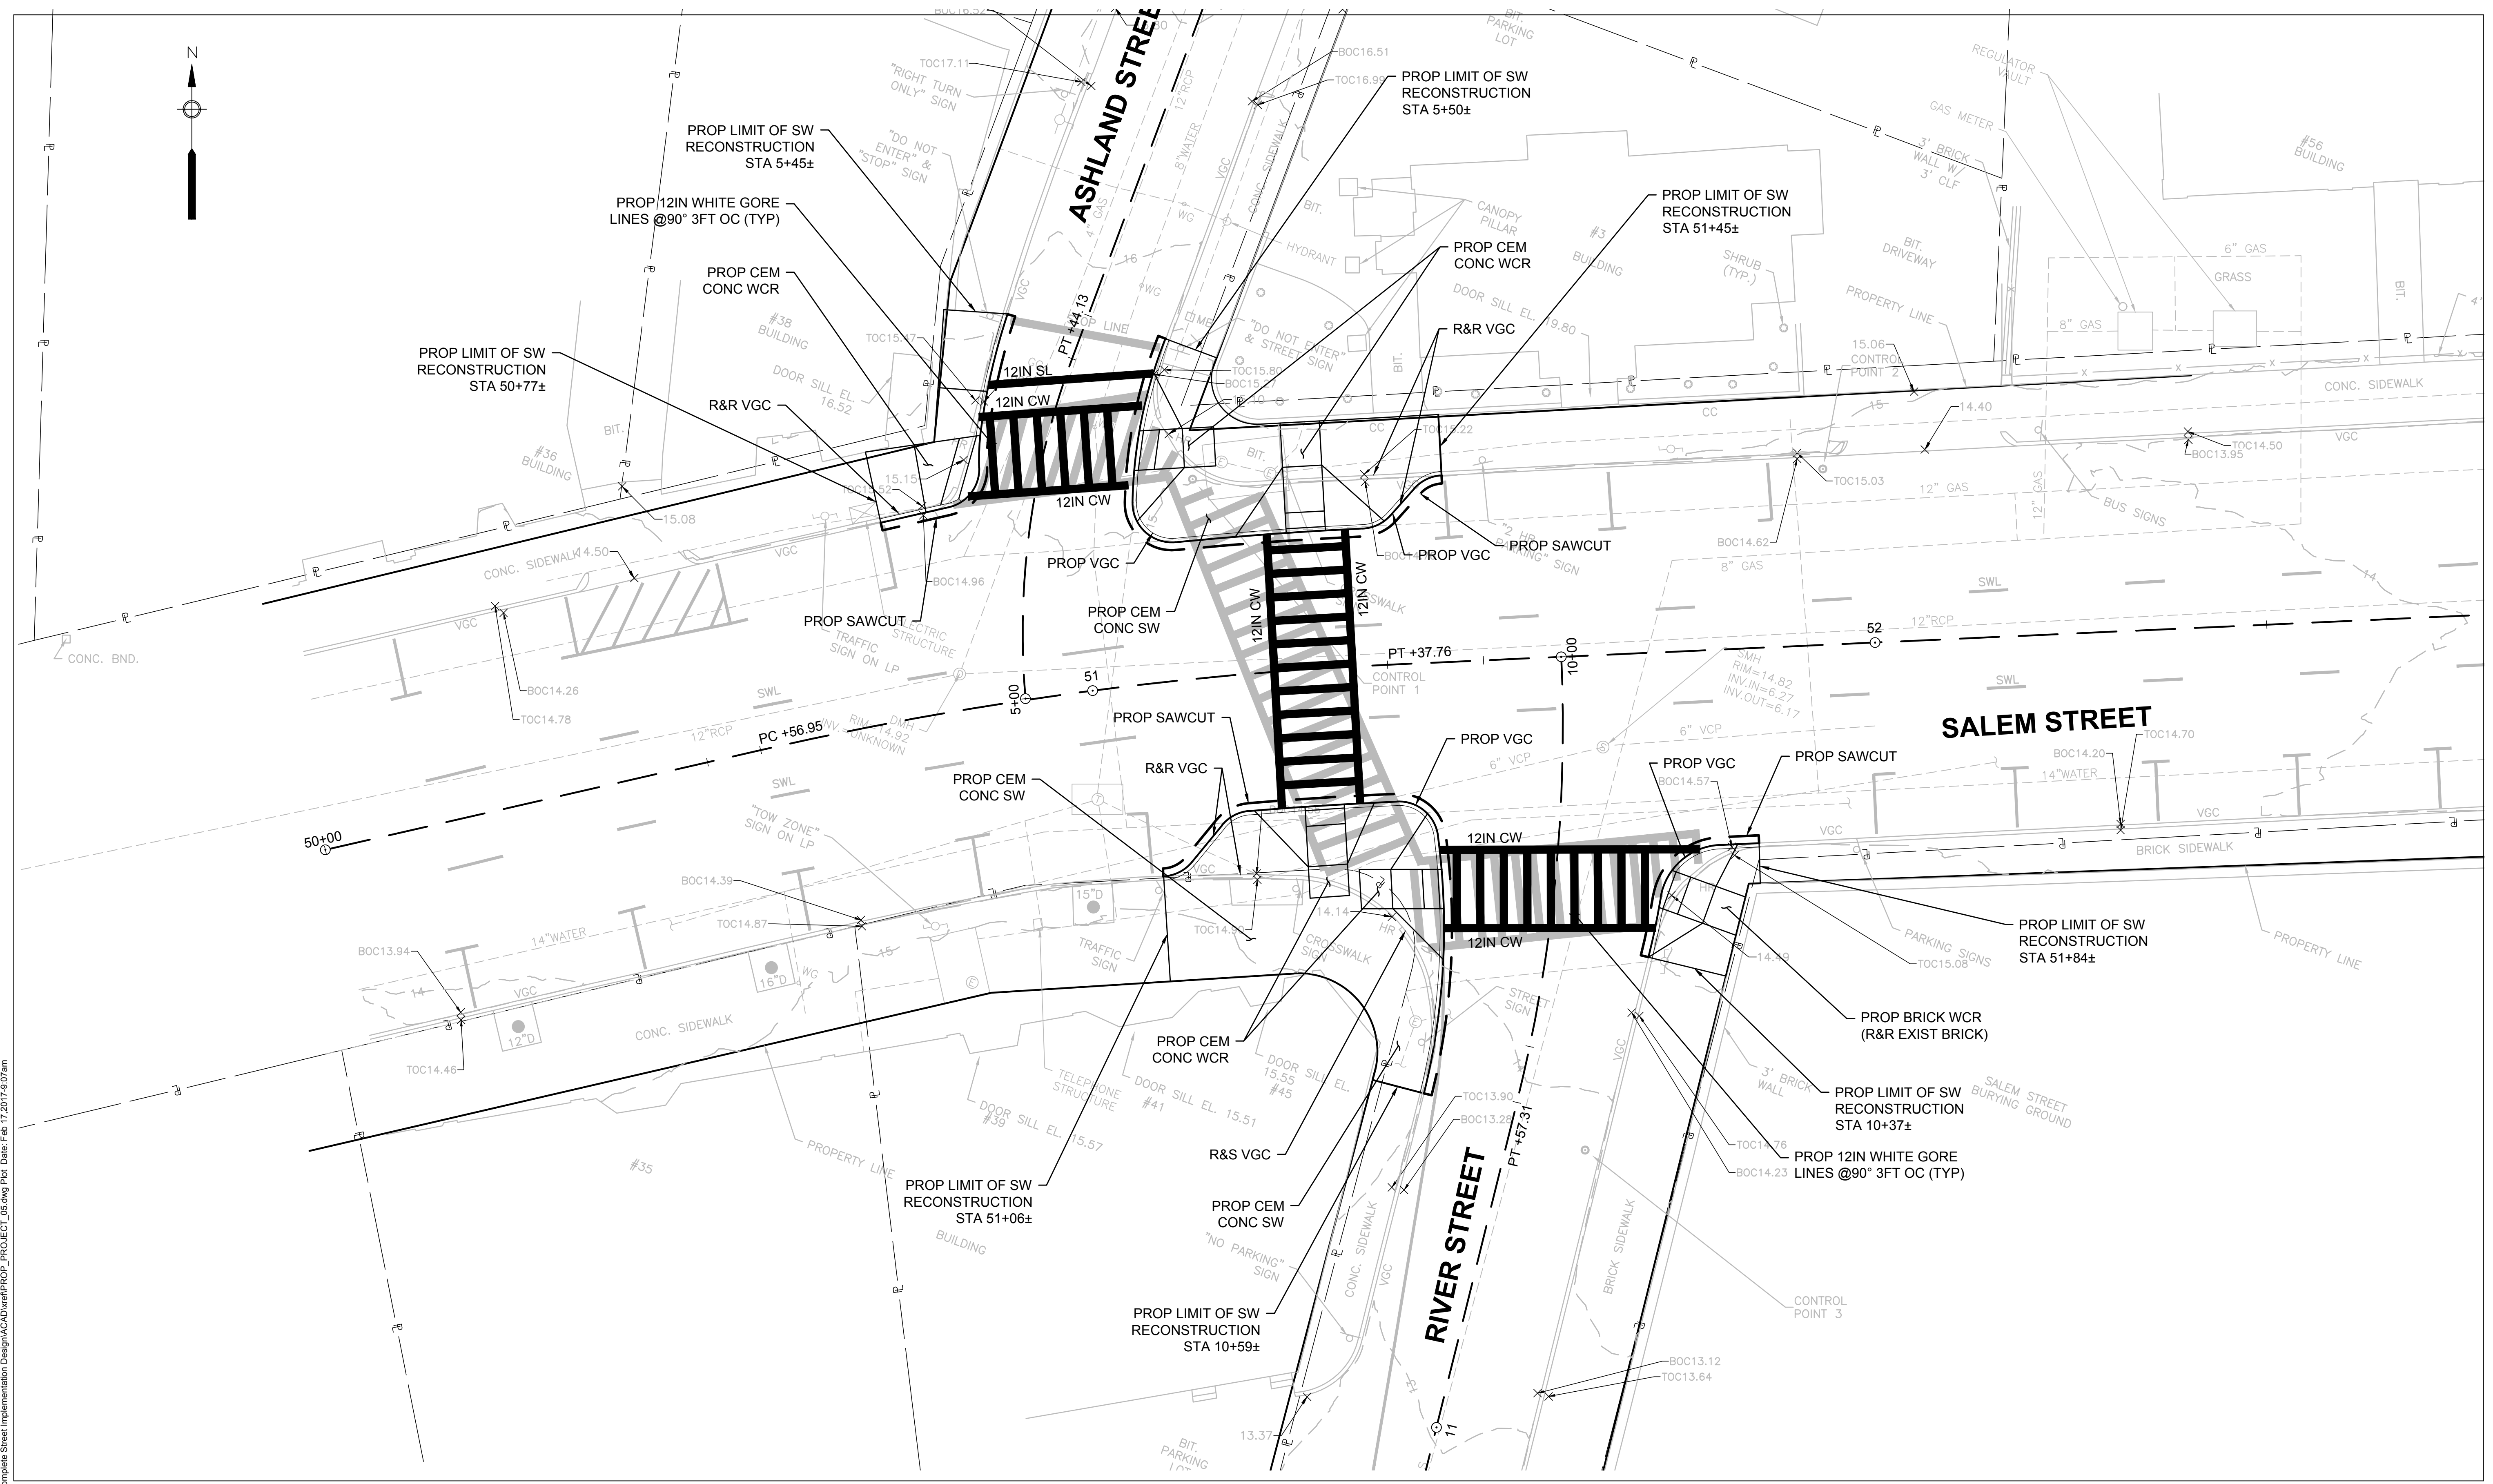

Drawing file: \\medford\001\001-1602\Complete Streets Implementation\Design\ACAD\Drawings\PROJ\PROJECT_05.dwg Plot Date: Feb 17 2017 9:07am



| MARK | DATE | DESCRIPTION |
|------|------|-------------|
| | | |
| | | |
| | | |
| | | |
| | | |
| | | |
| | | |
| | | |
| | | |

| | |
|-------------|---------------|
| Scale | 1" = 10' |
| Date | FEBRUARY 2017 |
| Job No. | 271-1607 |
| Designed by | |
| Drawn by | |
| Checked by | |
| Approved by | |

THIS LINE IS ONE INCH LONG WHEN PLOTTED AT FULL SCALE ON A 22" X 34" DRAWING

**COMPLETE STREETS
VARIOUS LOCATIONS
MEDFORD, MASSACHUSETTS**

**LOCATION 5:
SALEM STREET at RIVER STREET**

NOT FOR CONSTRUCTION

Sheet No.

L-5