














① Ground Floor / Parking
1/16" = 1'-0"




Amenity / Retail




Existing Ground Level Parking

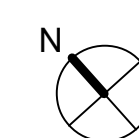

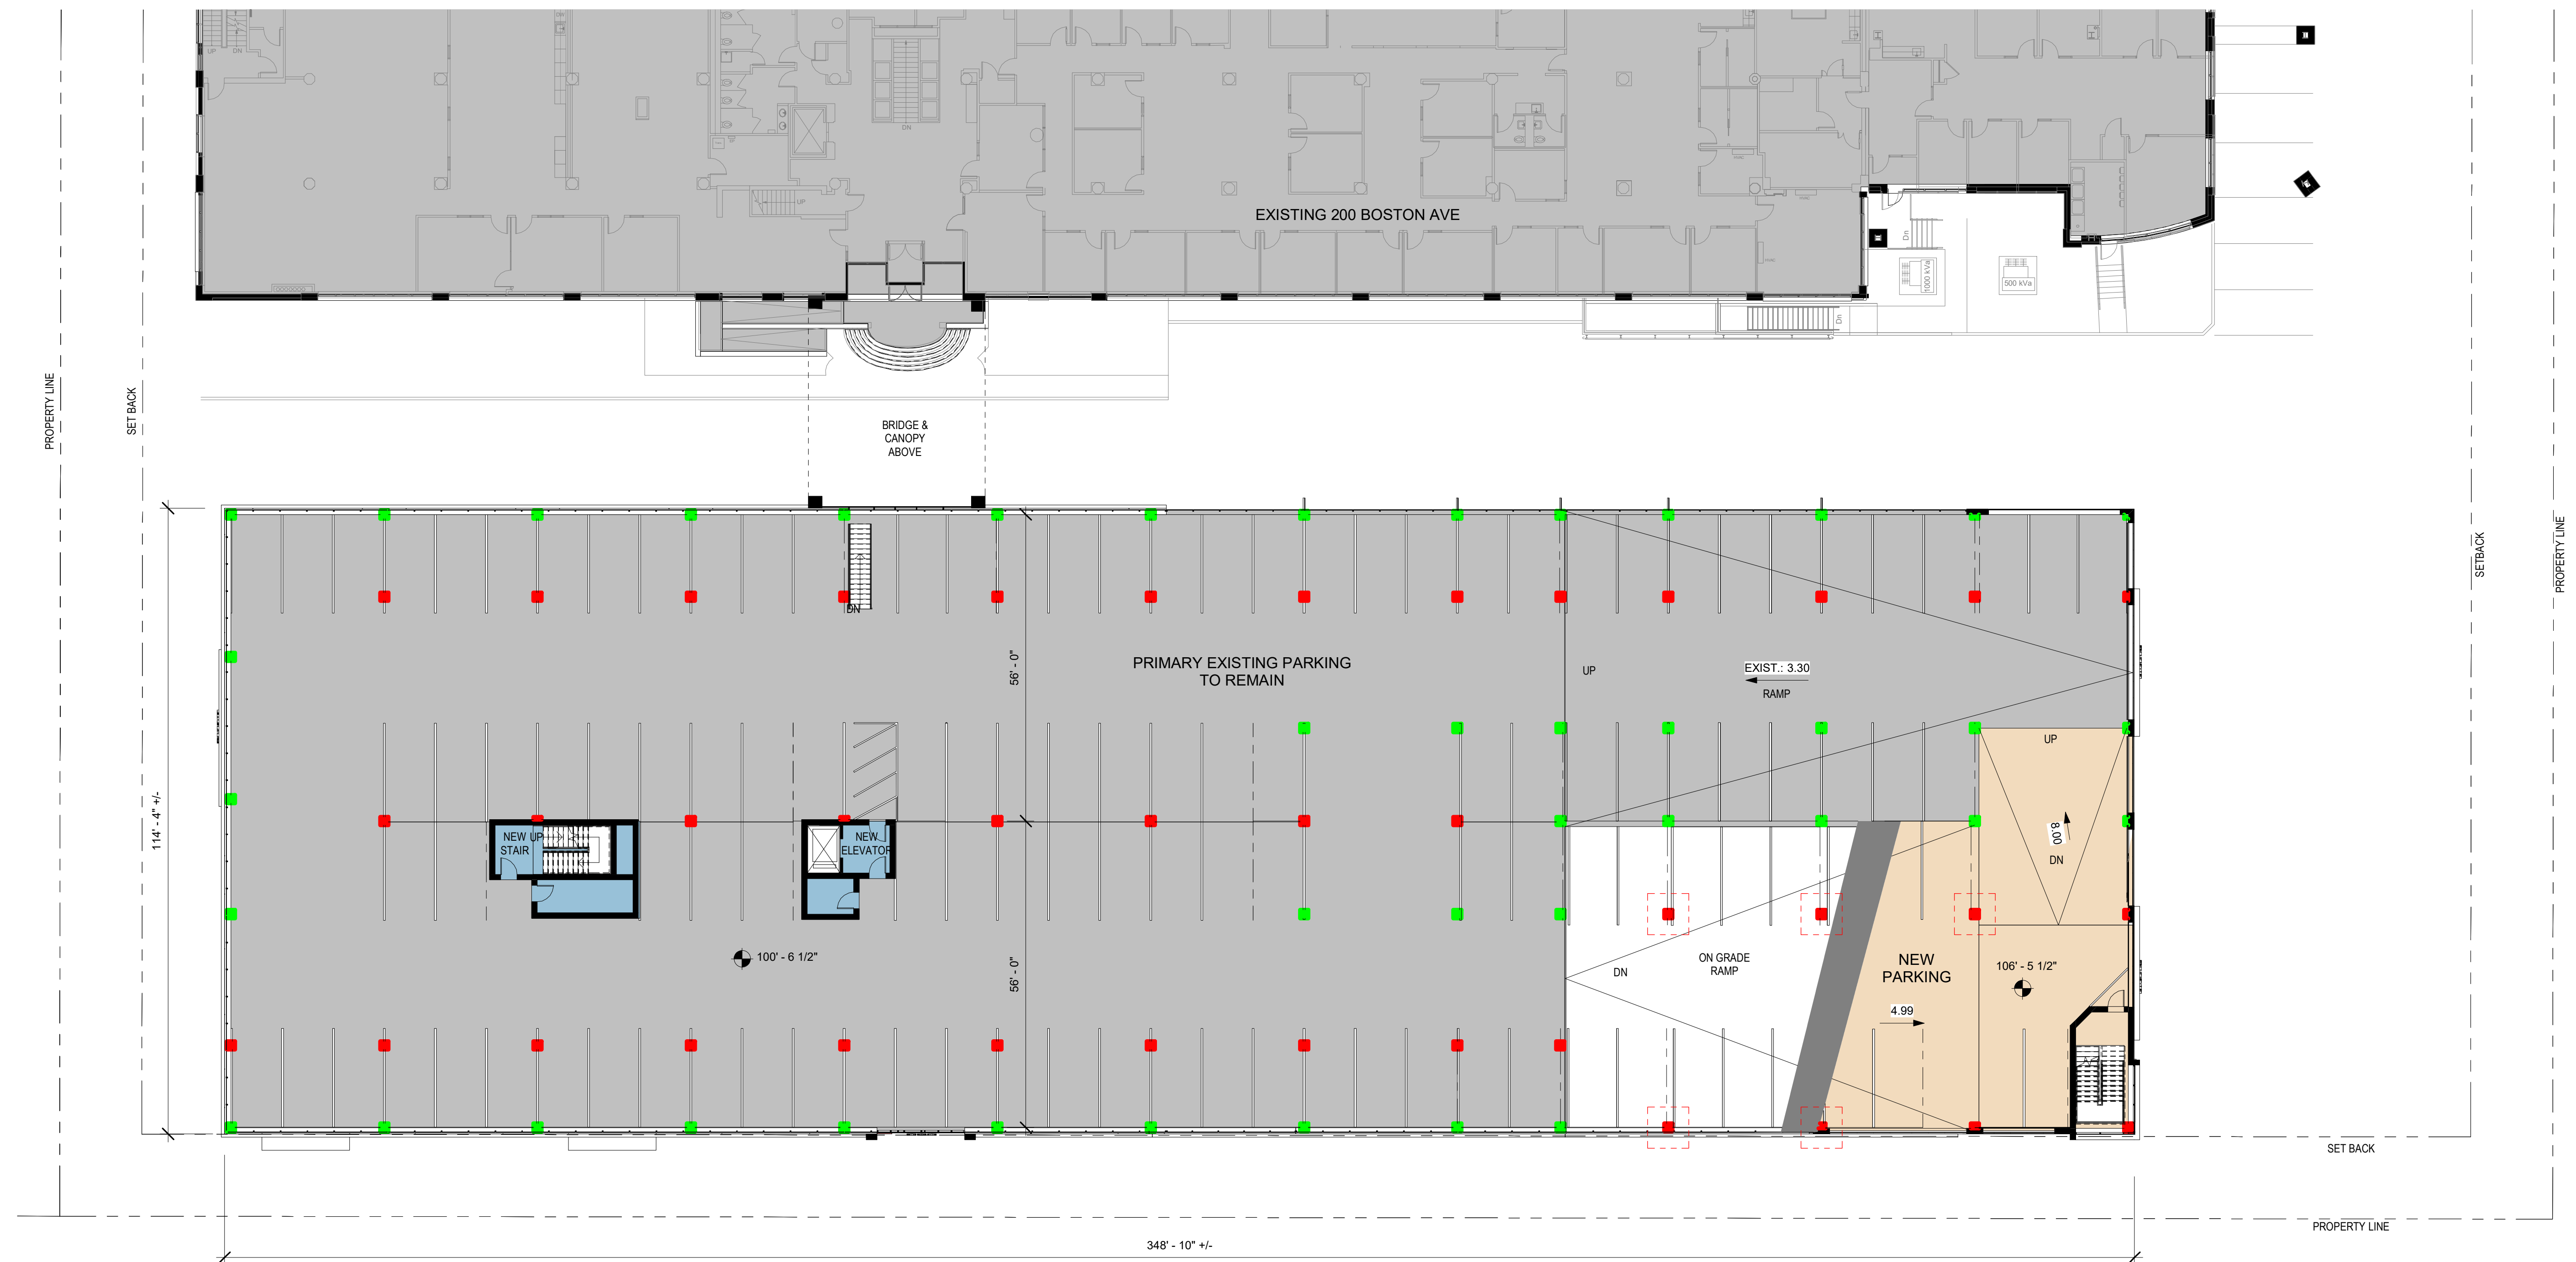

① First Floor
1/16" = 1'-0"

 Existing First Floor Level Parking

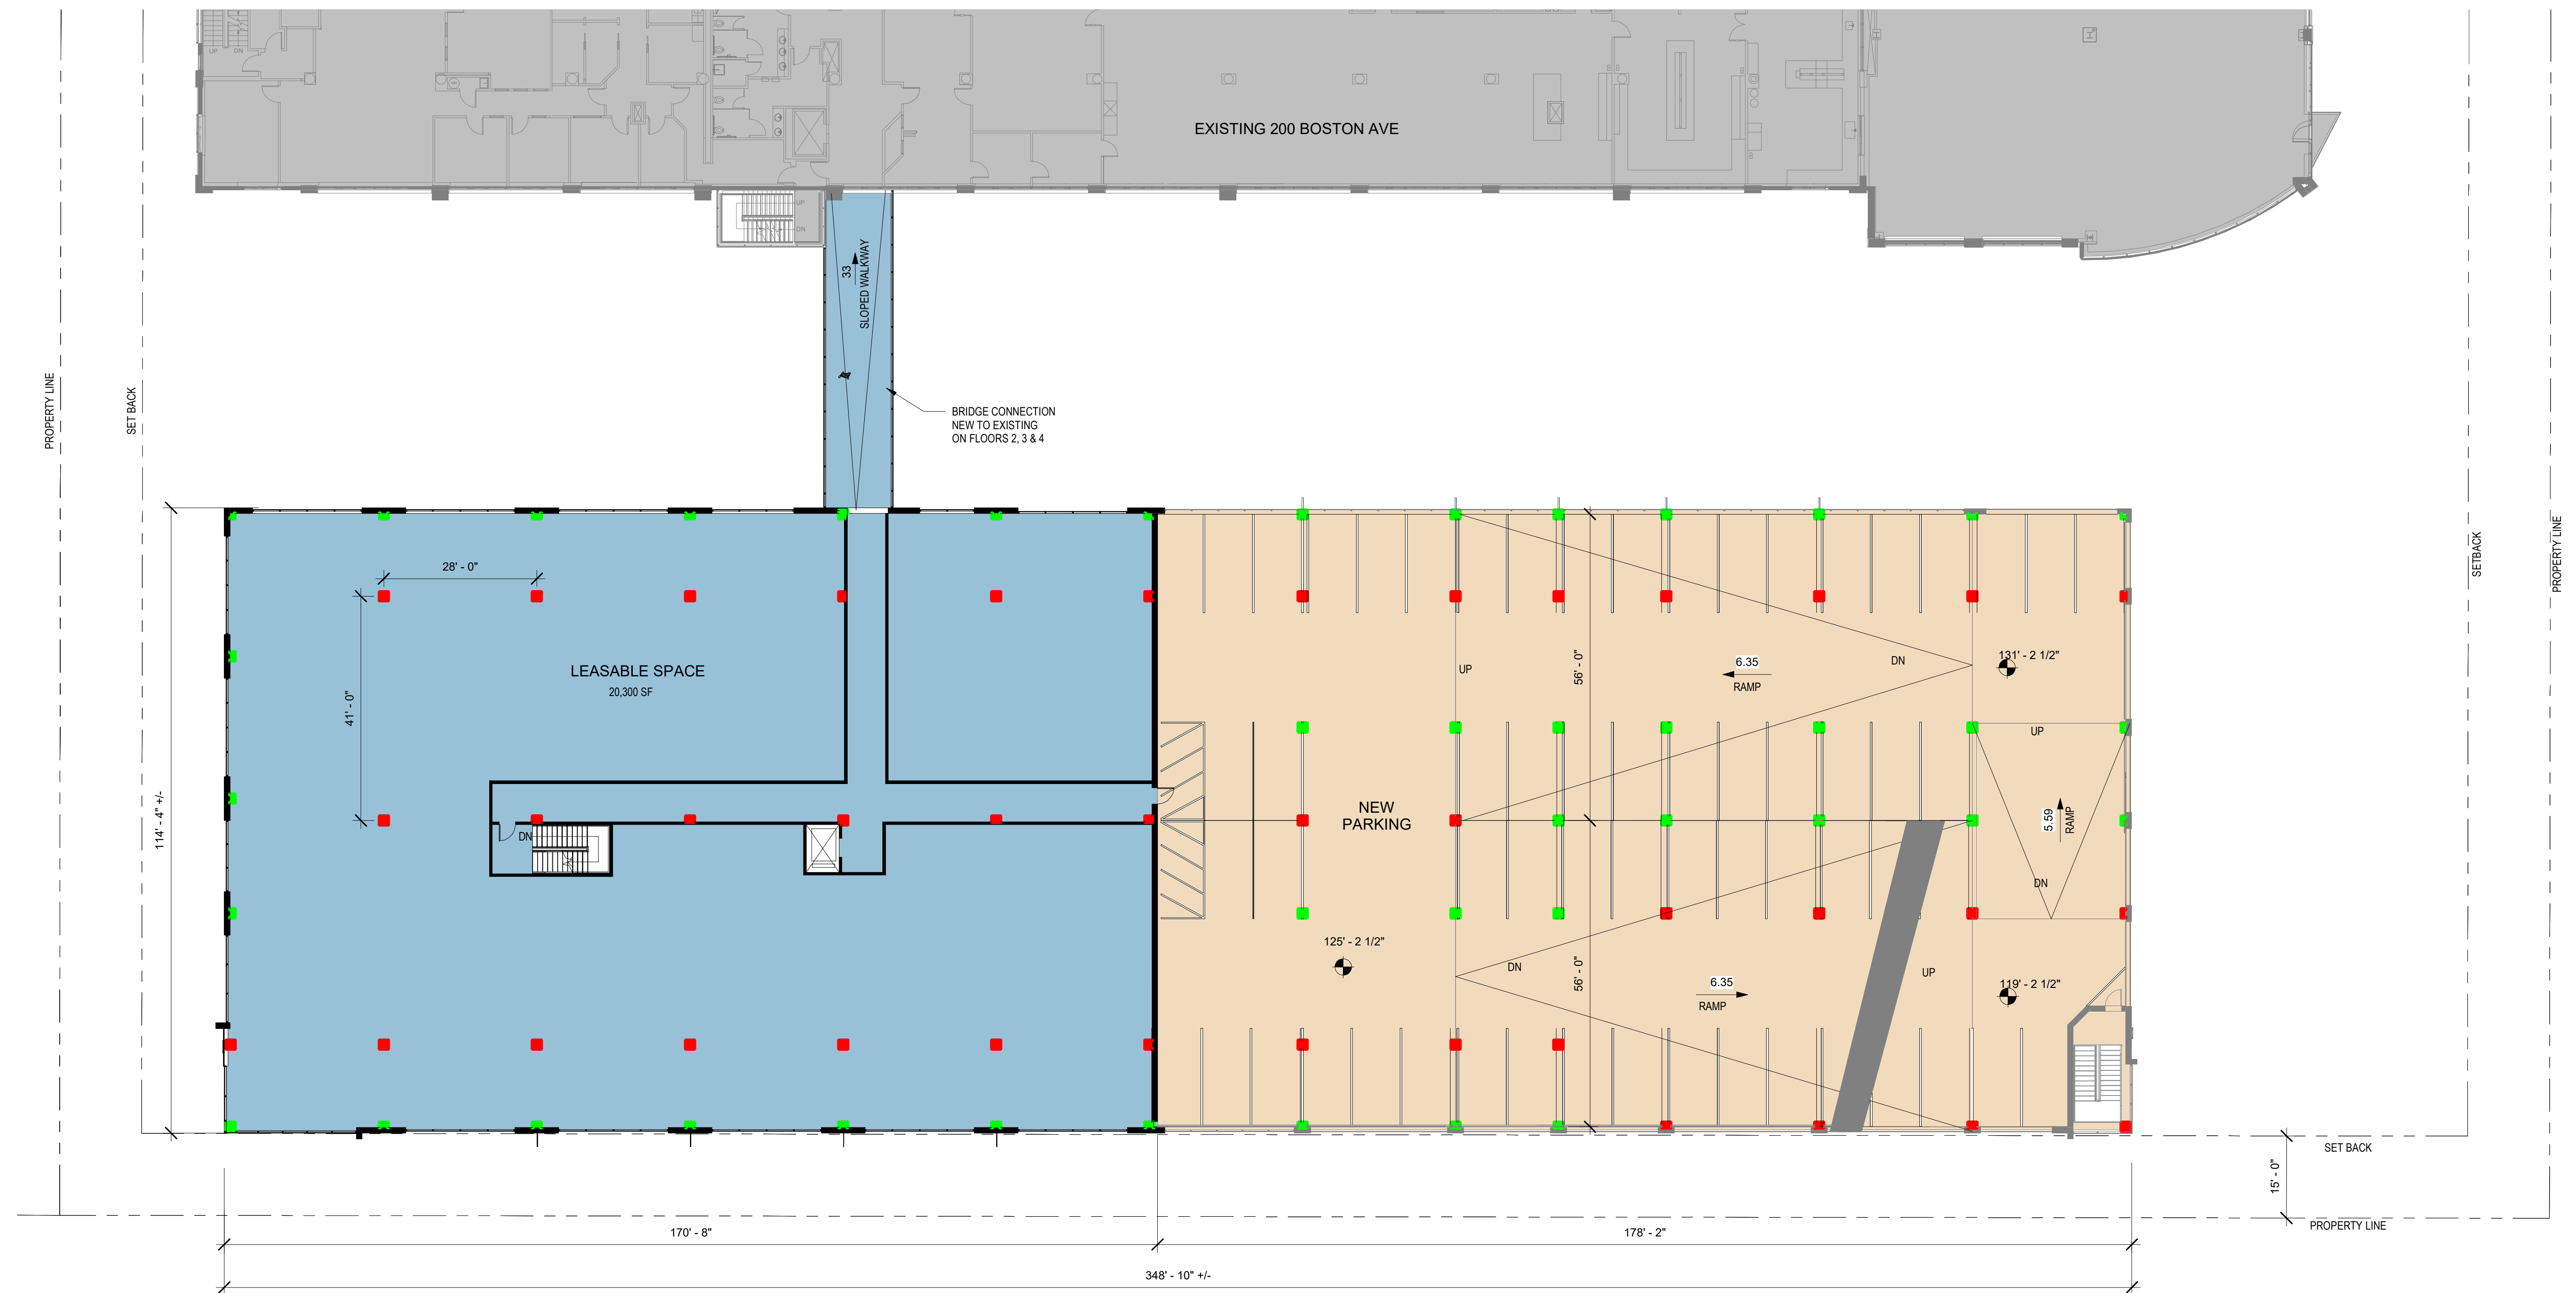

① Typical Upper Level (Floors 2, 3 & 4)
1/16" = 1'-0"



New Leasable Space




New Structured Parking




Thank you for your time

Questions?

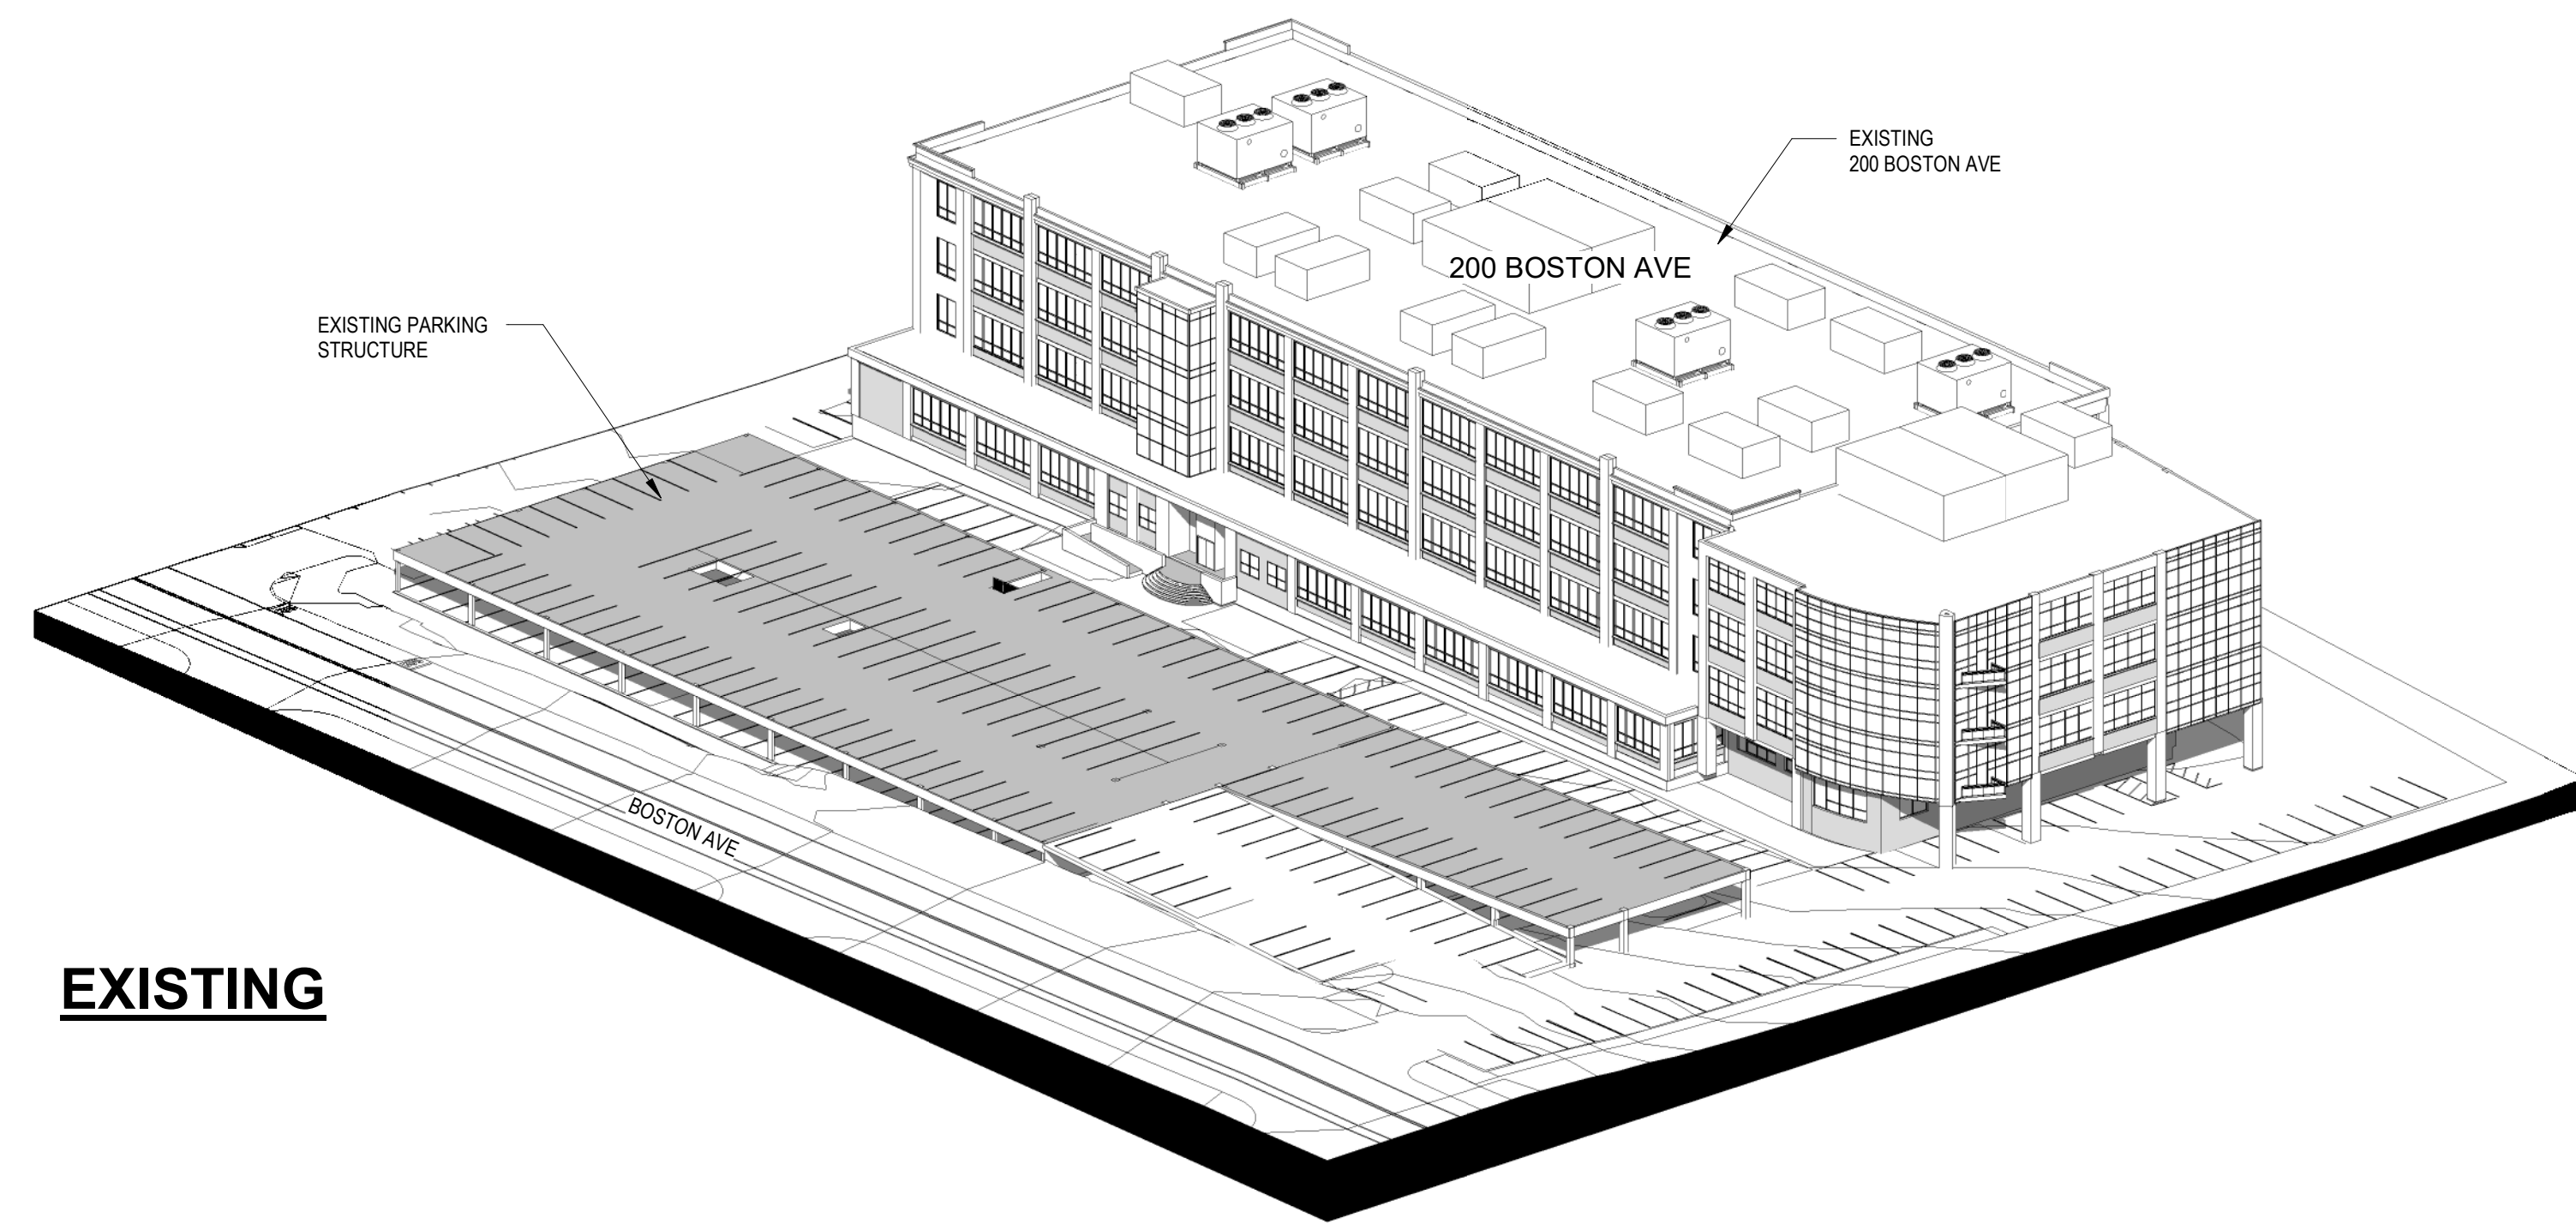


EXISTING

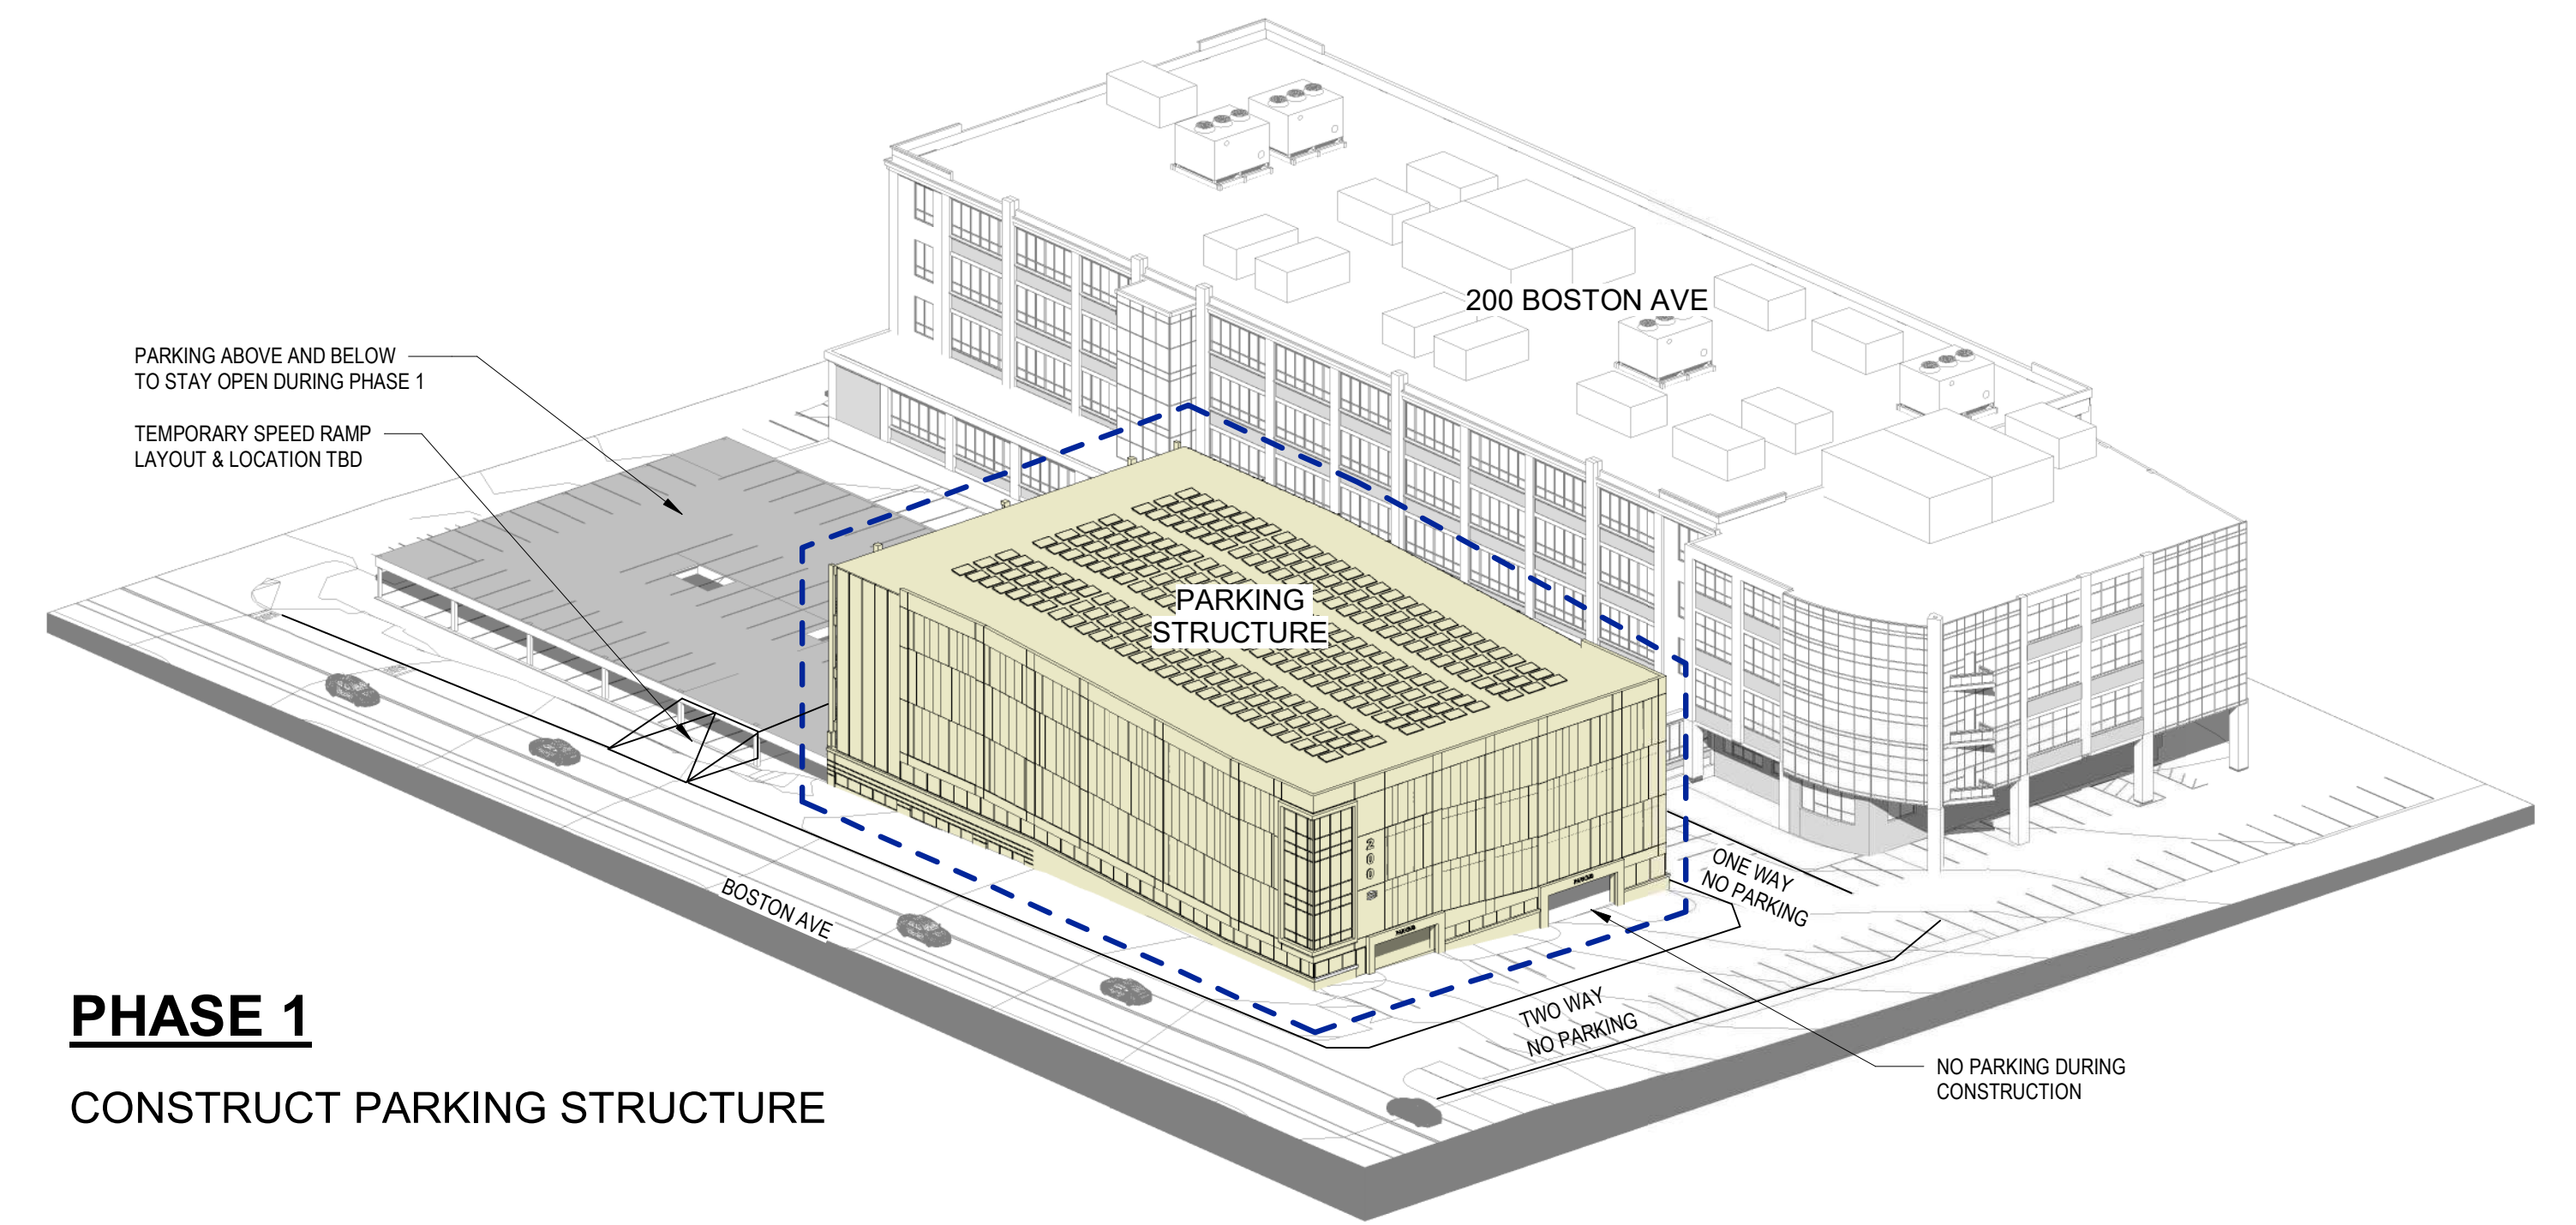


PHASE 1

CONSTRUCT PARKING STRUCTURE

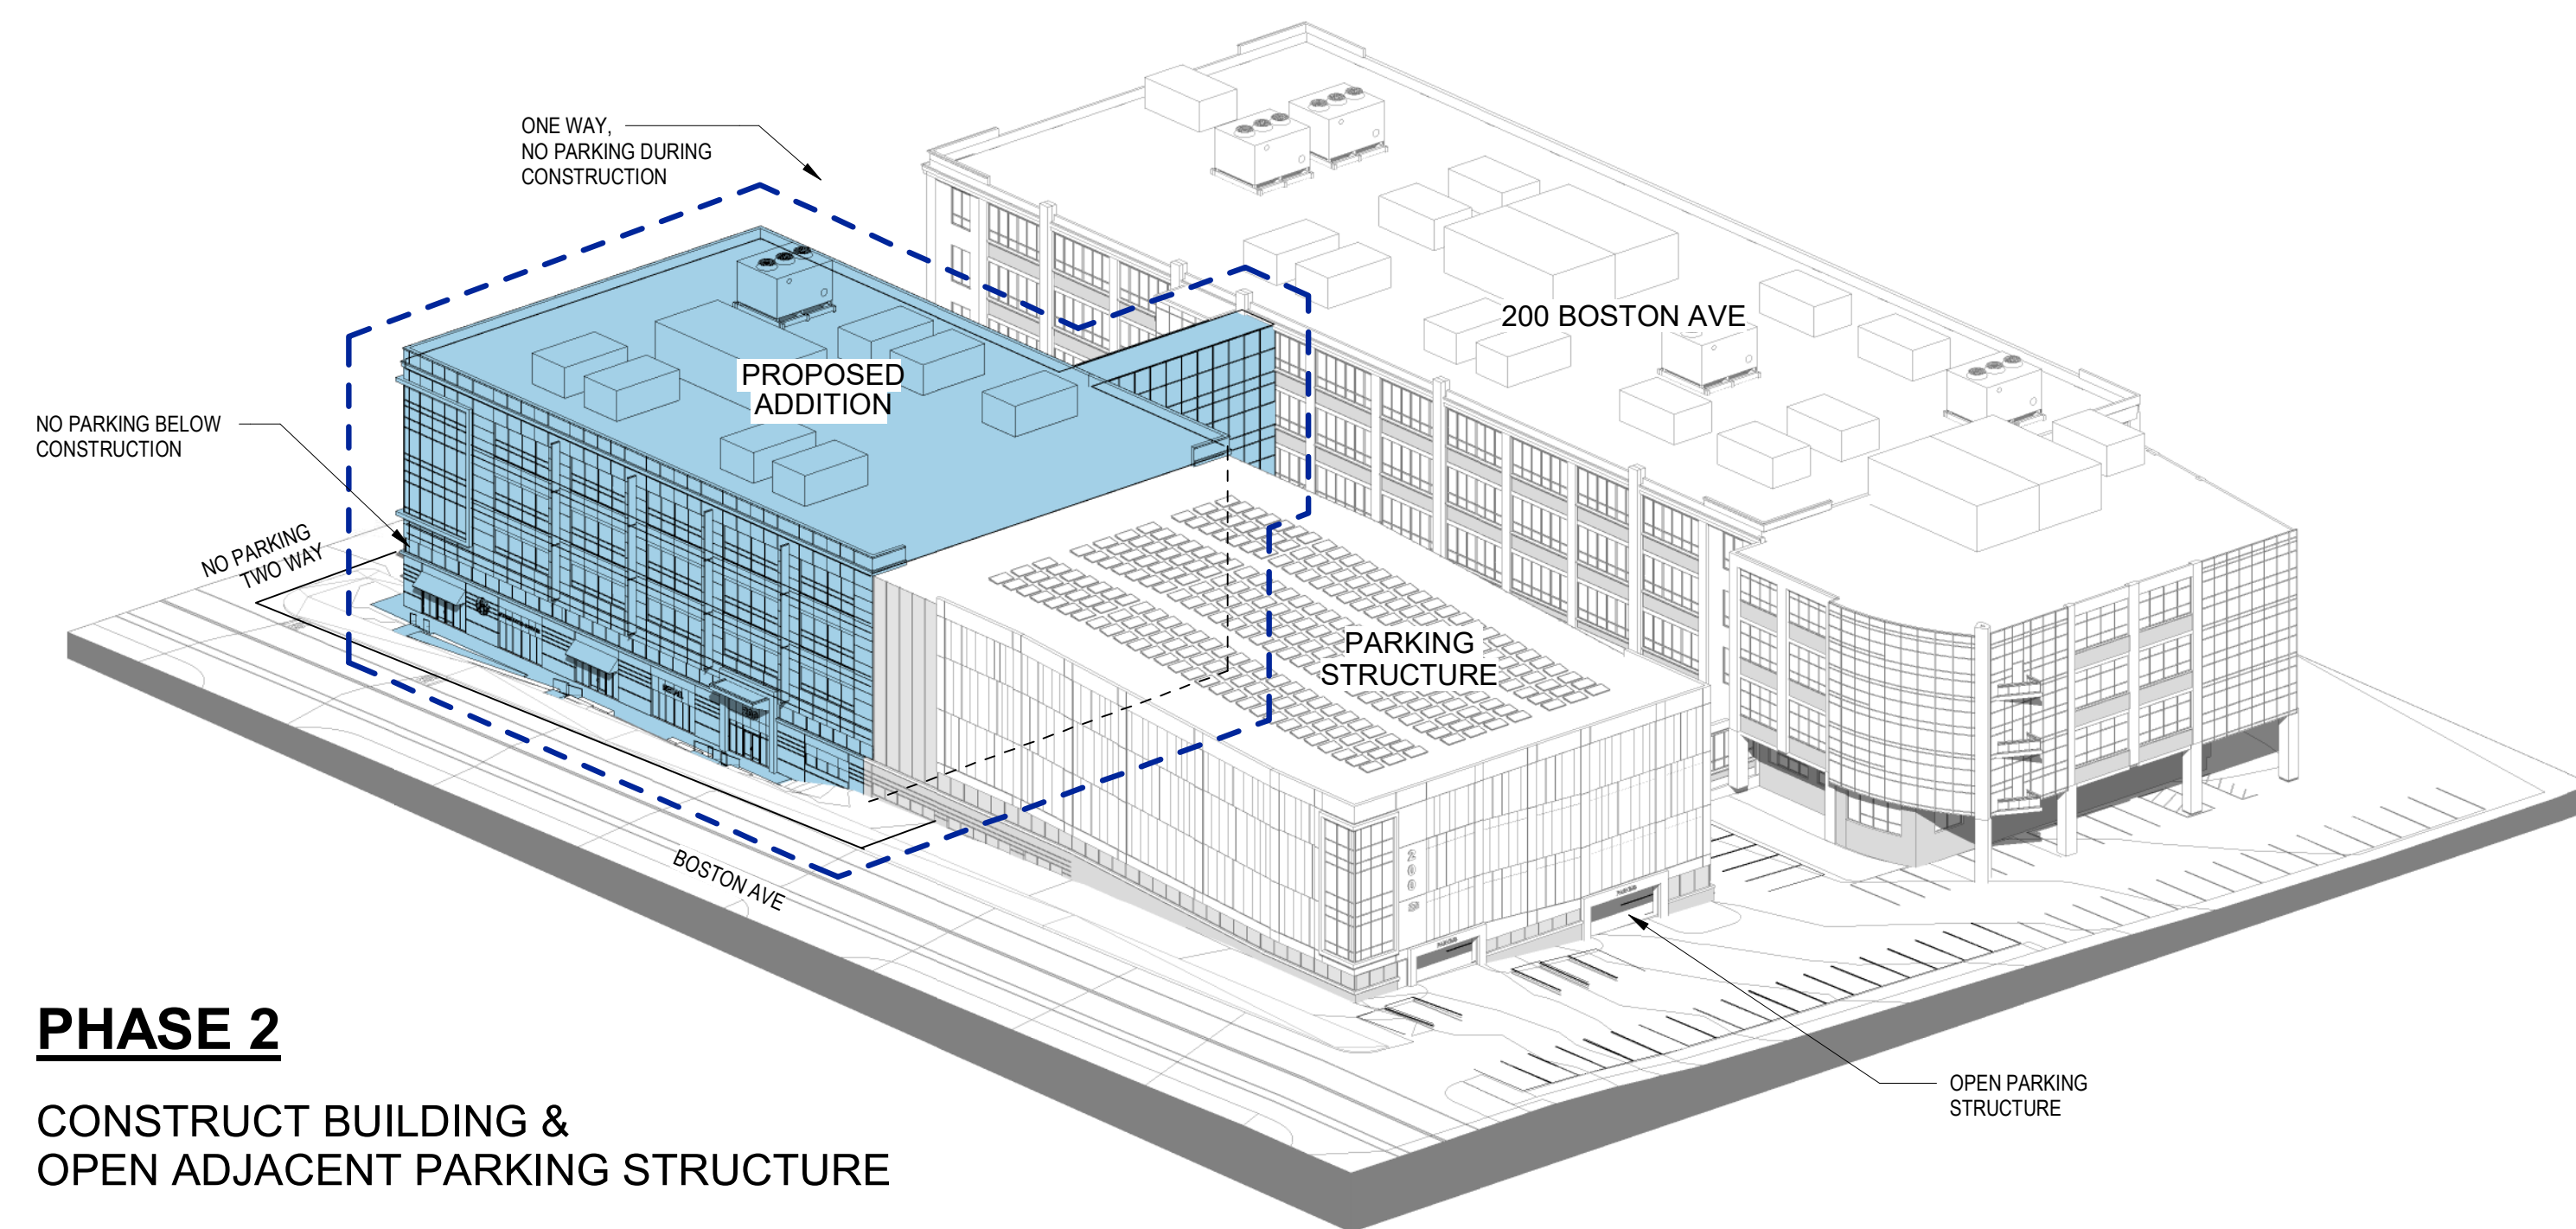

PHASE 2

CONSTRUCT BUILDING &
OPEN ADJACENT PARKING STRUCTURE

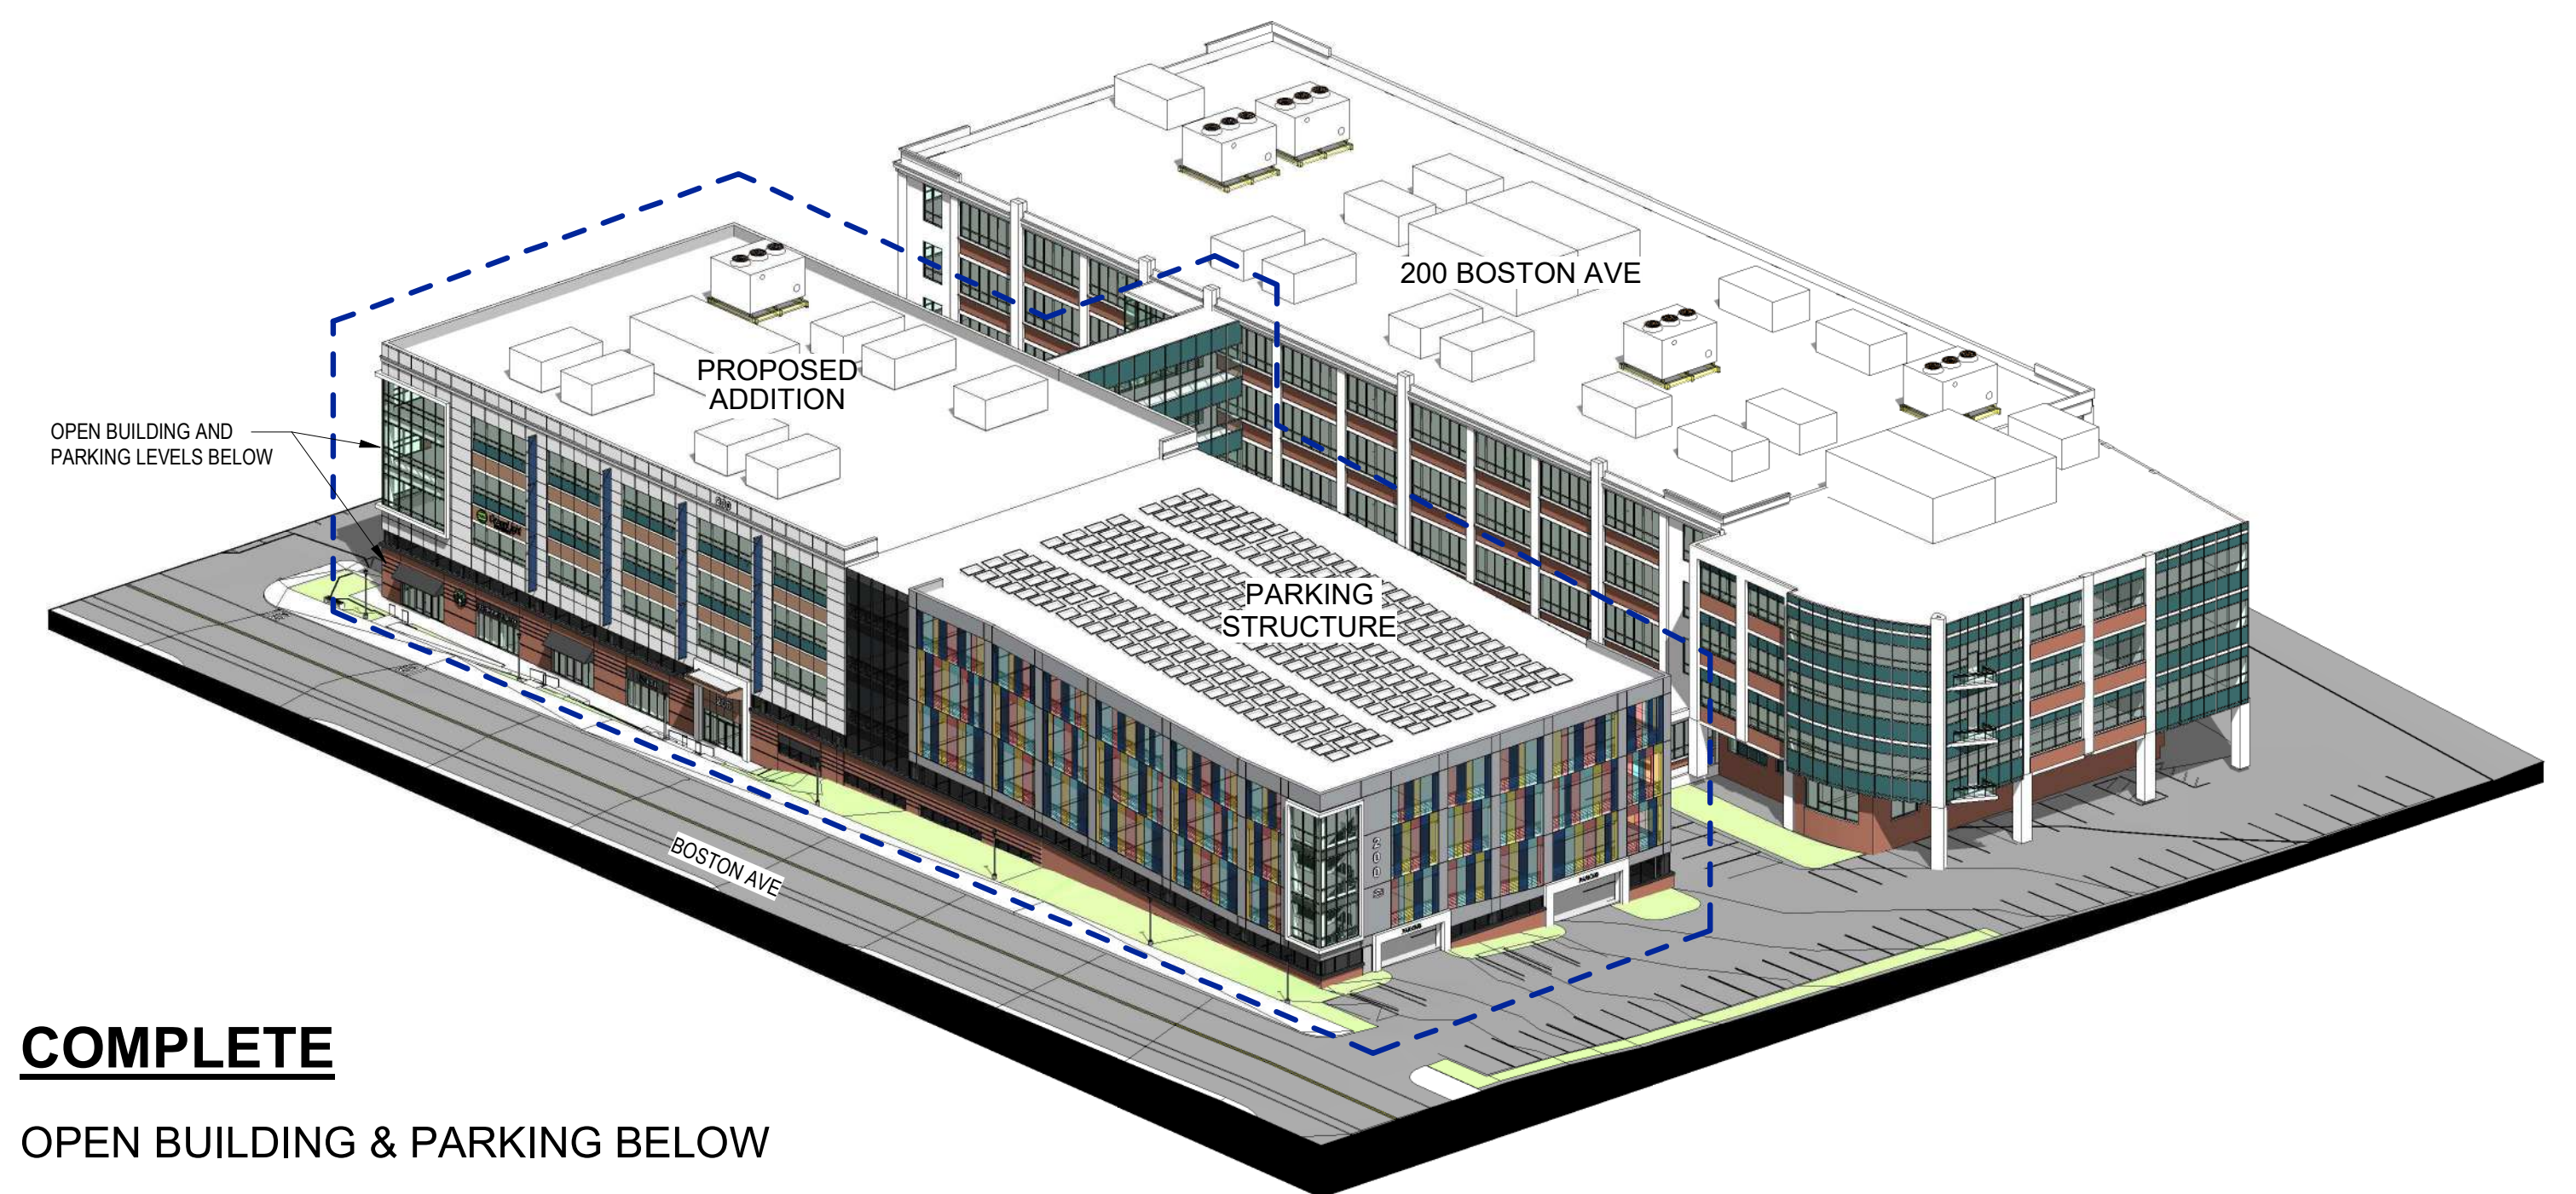

COMPLETE

OPEN BUILDING & PARKING BELOW

